

8 CONGRESS PLACE  
CONDOMINIUMS  
FITCHBURG, MA

4-14-22

**PJKA**

PETER J. KARB  
ARCHITECT  
13 HILLCREST AVE.  
FITCHBURG, MA  
508-388-8770



I, THE ARCHITECT, HEREBY CERTIFY THAT I AM A LICENSED ARCHITECT IN THE STATE OF MASSACHUSETTS AND THAT I AM THE AUTHOR OF THE DESIGN AND CONSTRUCTION DOCUMENTS FOR THE PROJECT DESCRIBED HEREON.  
DATE OF SIGNATURE: 4/14/22  
PROJECT: 8 CONGRESS PLACE  
ARCHITECT: PETER J. KARB

Checked: PJK


Scale: 1/4" = 1'-0"

DATE: 4/14/22

PROJECT: 8 CONGRESS PLACE  
CONDOMINIUMS

1/4" = 1'-0"

DRIVEWAY ELEVATION

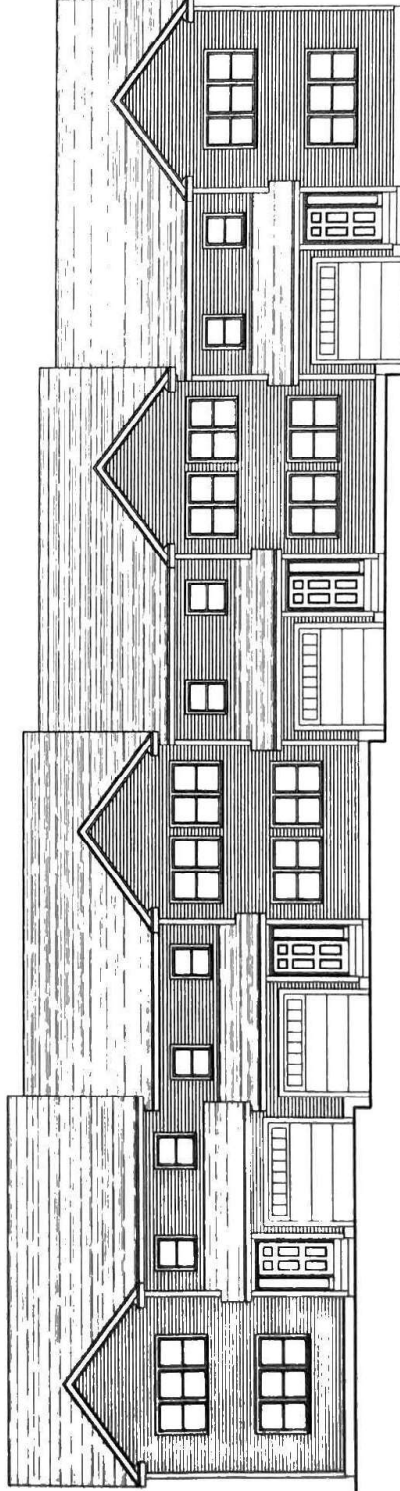

FRONT ELEVATION  
A-2

